



EG M1/200

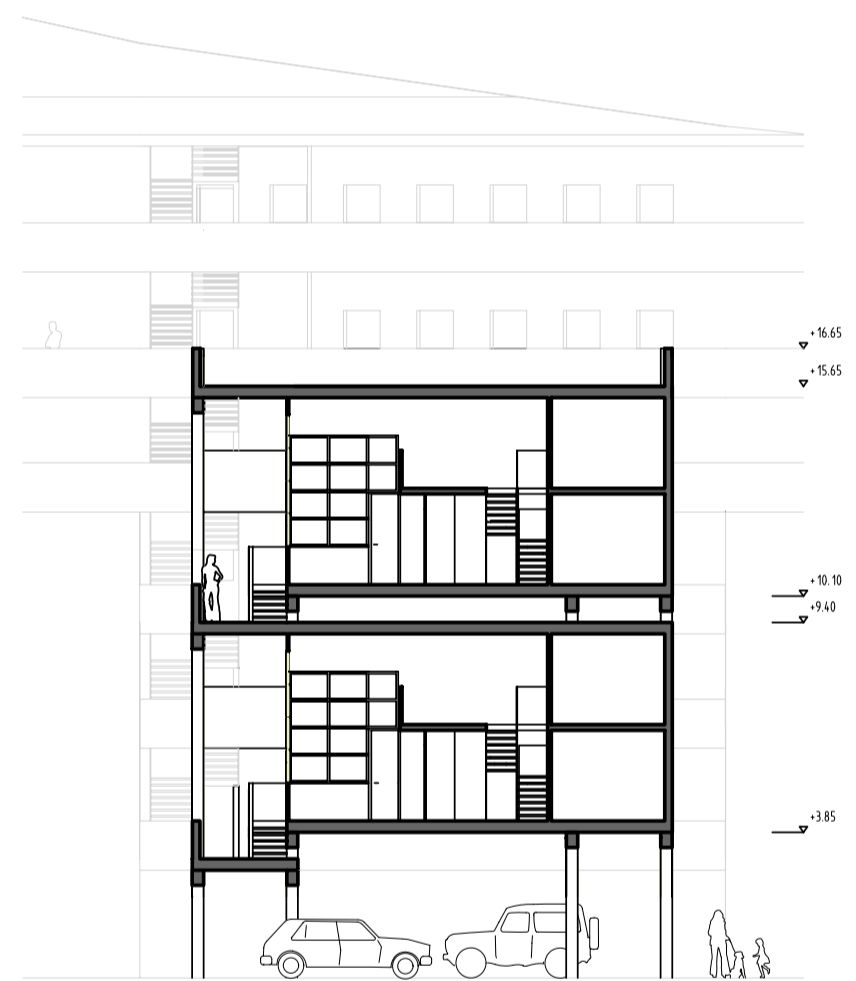

Schnitt A-A M1/200

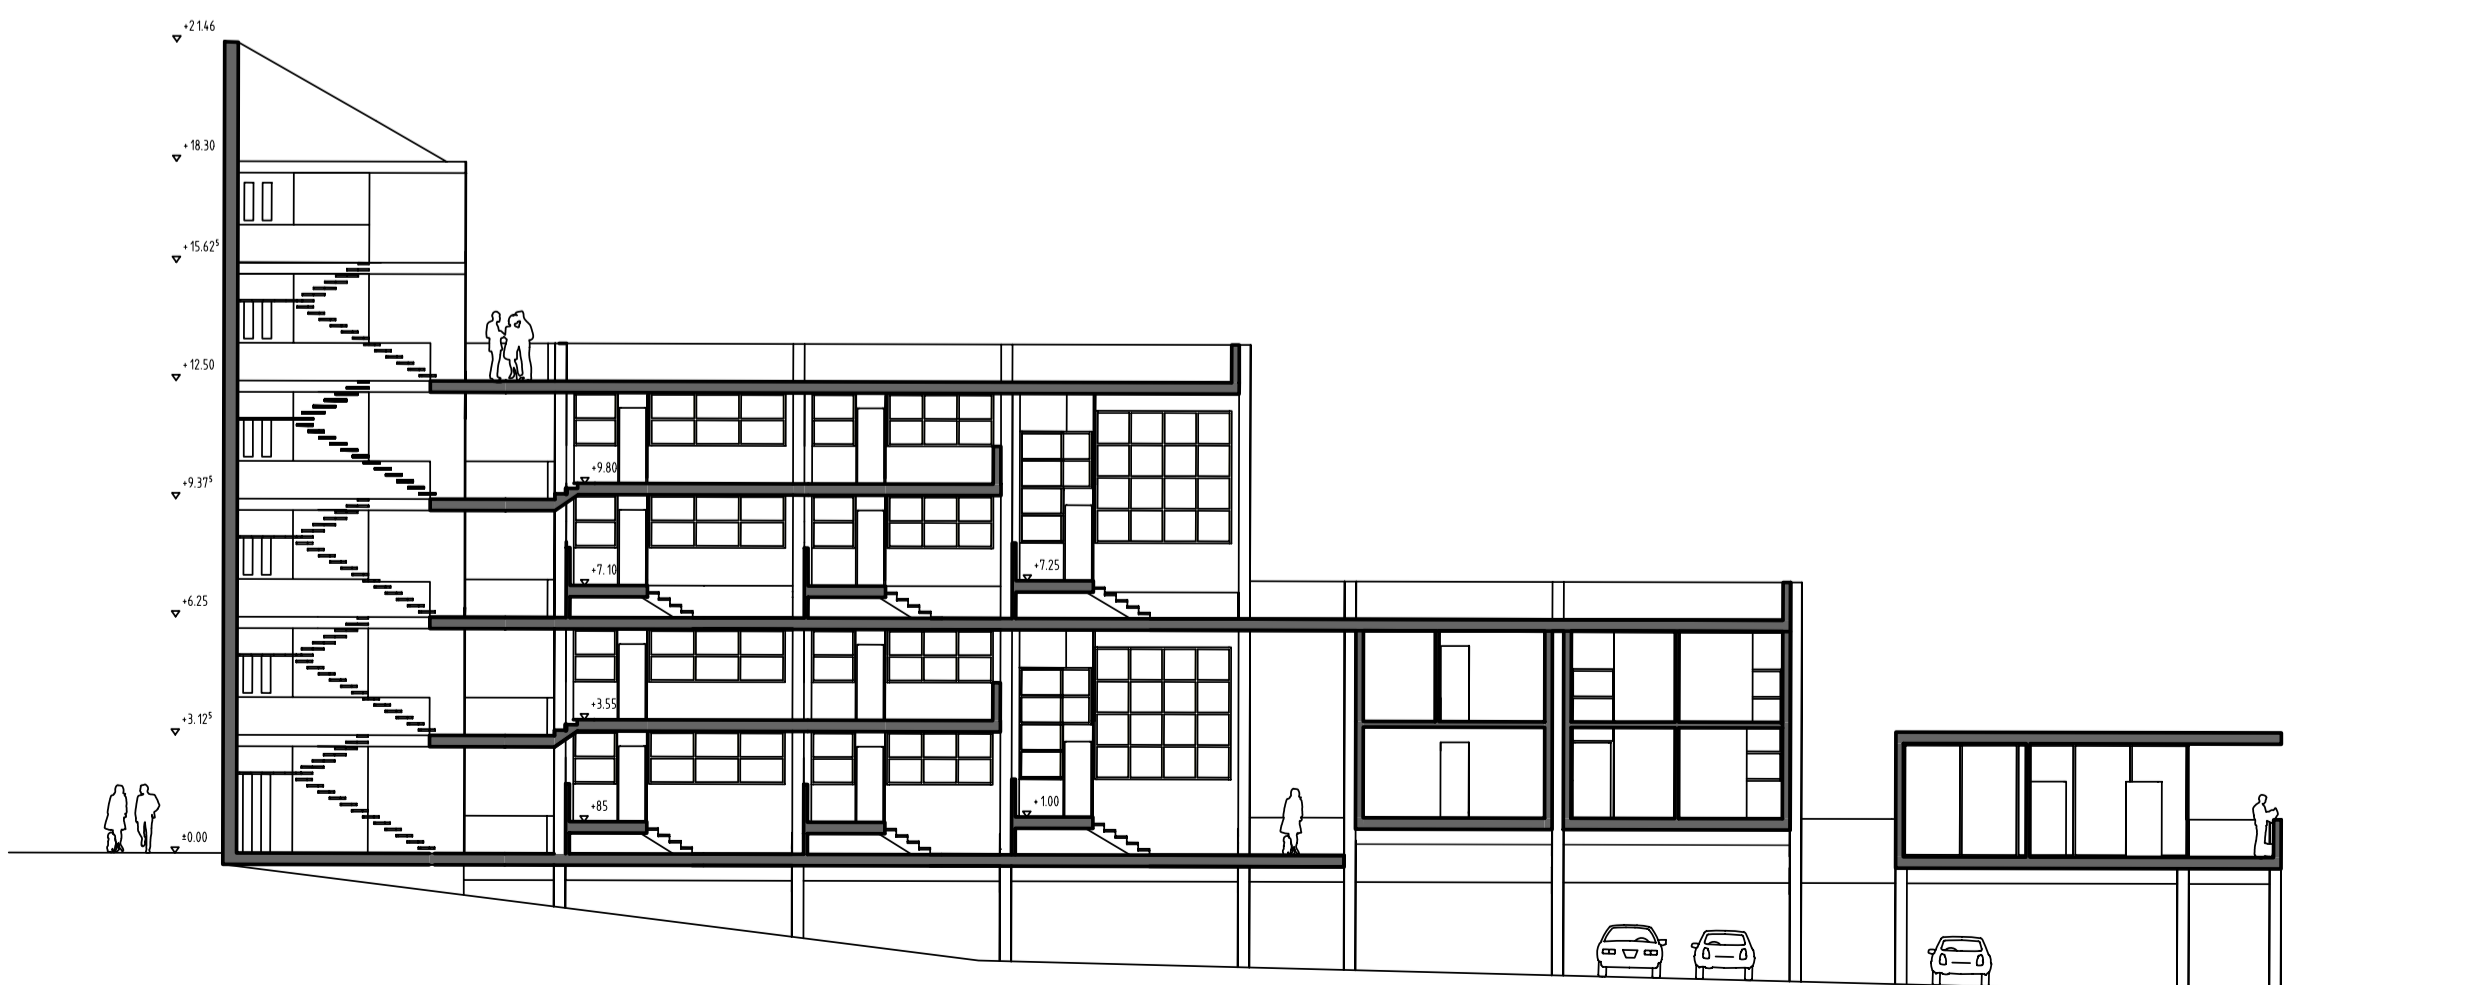

Schnitt B-B M1/200